



Duchesne County Water Conservancy District
Victory Pipeline Easement Survey
Located in Section 17, T. 3 S., R. 2 W., U. S. B. & M.
Duchesne County, Utah
2016

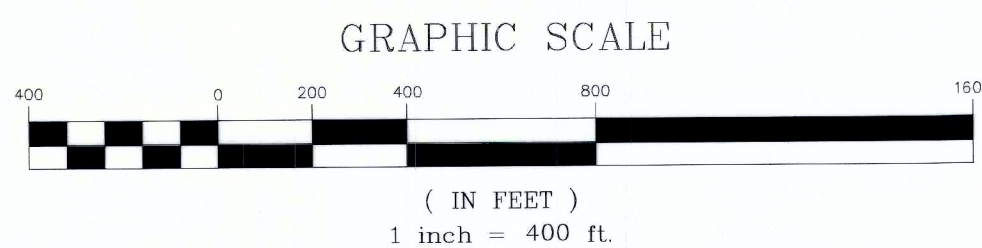


LEGEND

— W —	PERMANENT UTILITY EASEMENT CENTERLINE
— — — — —	PERMANENT UTILITY EASEMENT BOUNDARY LINE
— — — — —	SECTION LINE
— — — — —	QUARTER SECTION LINE
— — — — —	40 ACRE LINE
— — — — —	DEED LINES
+	FOUND SECTION CORNER AS NOTED
+	FOUND QUARTER SECTION CORNER AS NOTED
+	NOT FOUND SECTION CORNER AS NOTED
+	NOT FOUND QUARTER SECTION CORNER AS NOTED

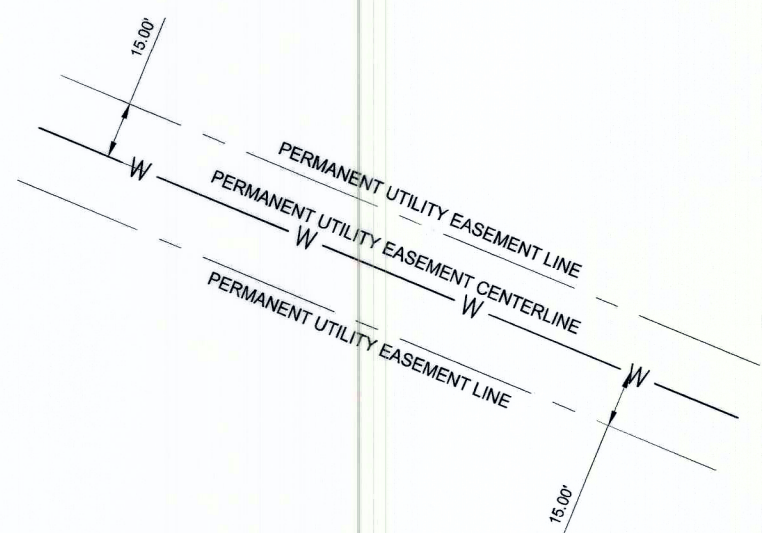

ENLARGED VIEW OF TYPICAL EASEMENT BOUNDARY LINES
OFFSET DISTANCES ACROSS THIS PLAT
NOT TO SCALE

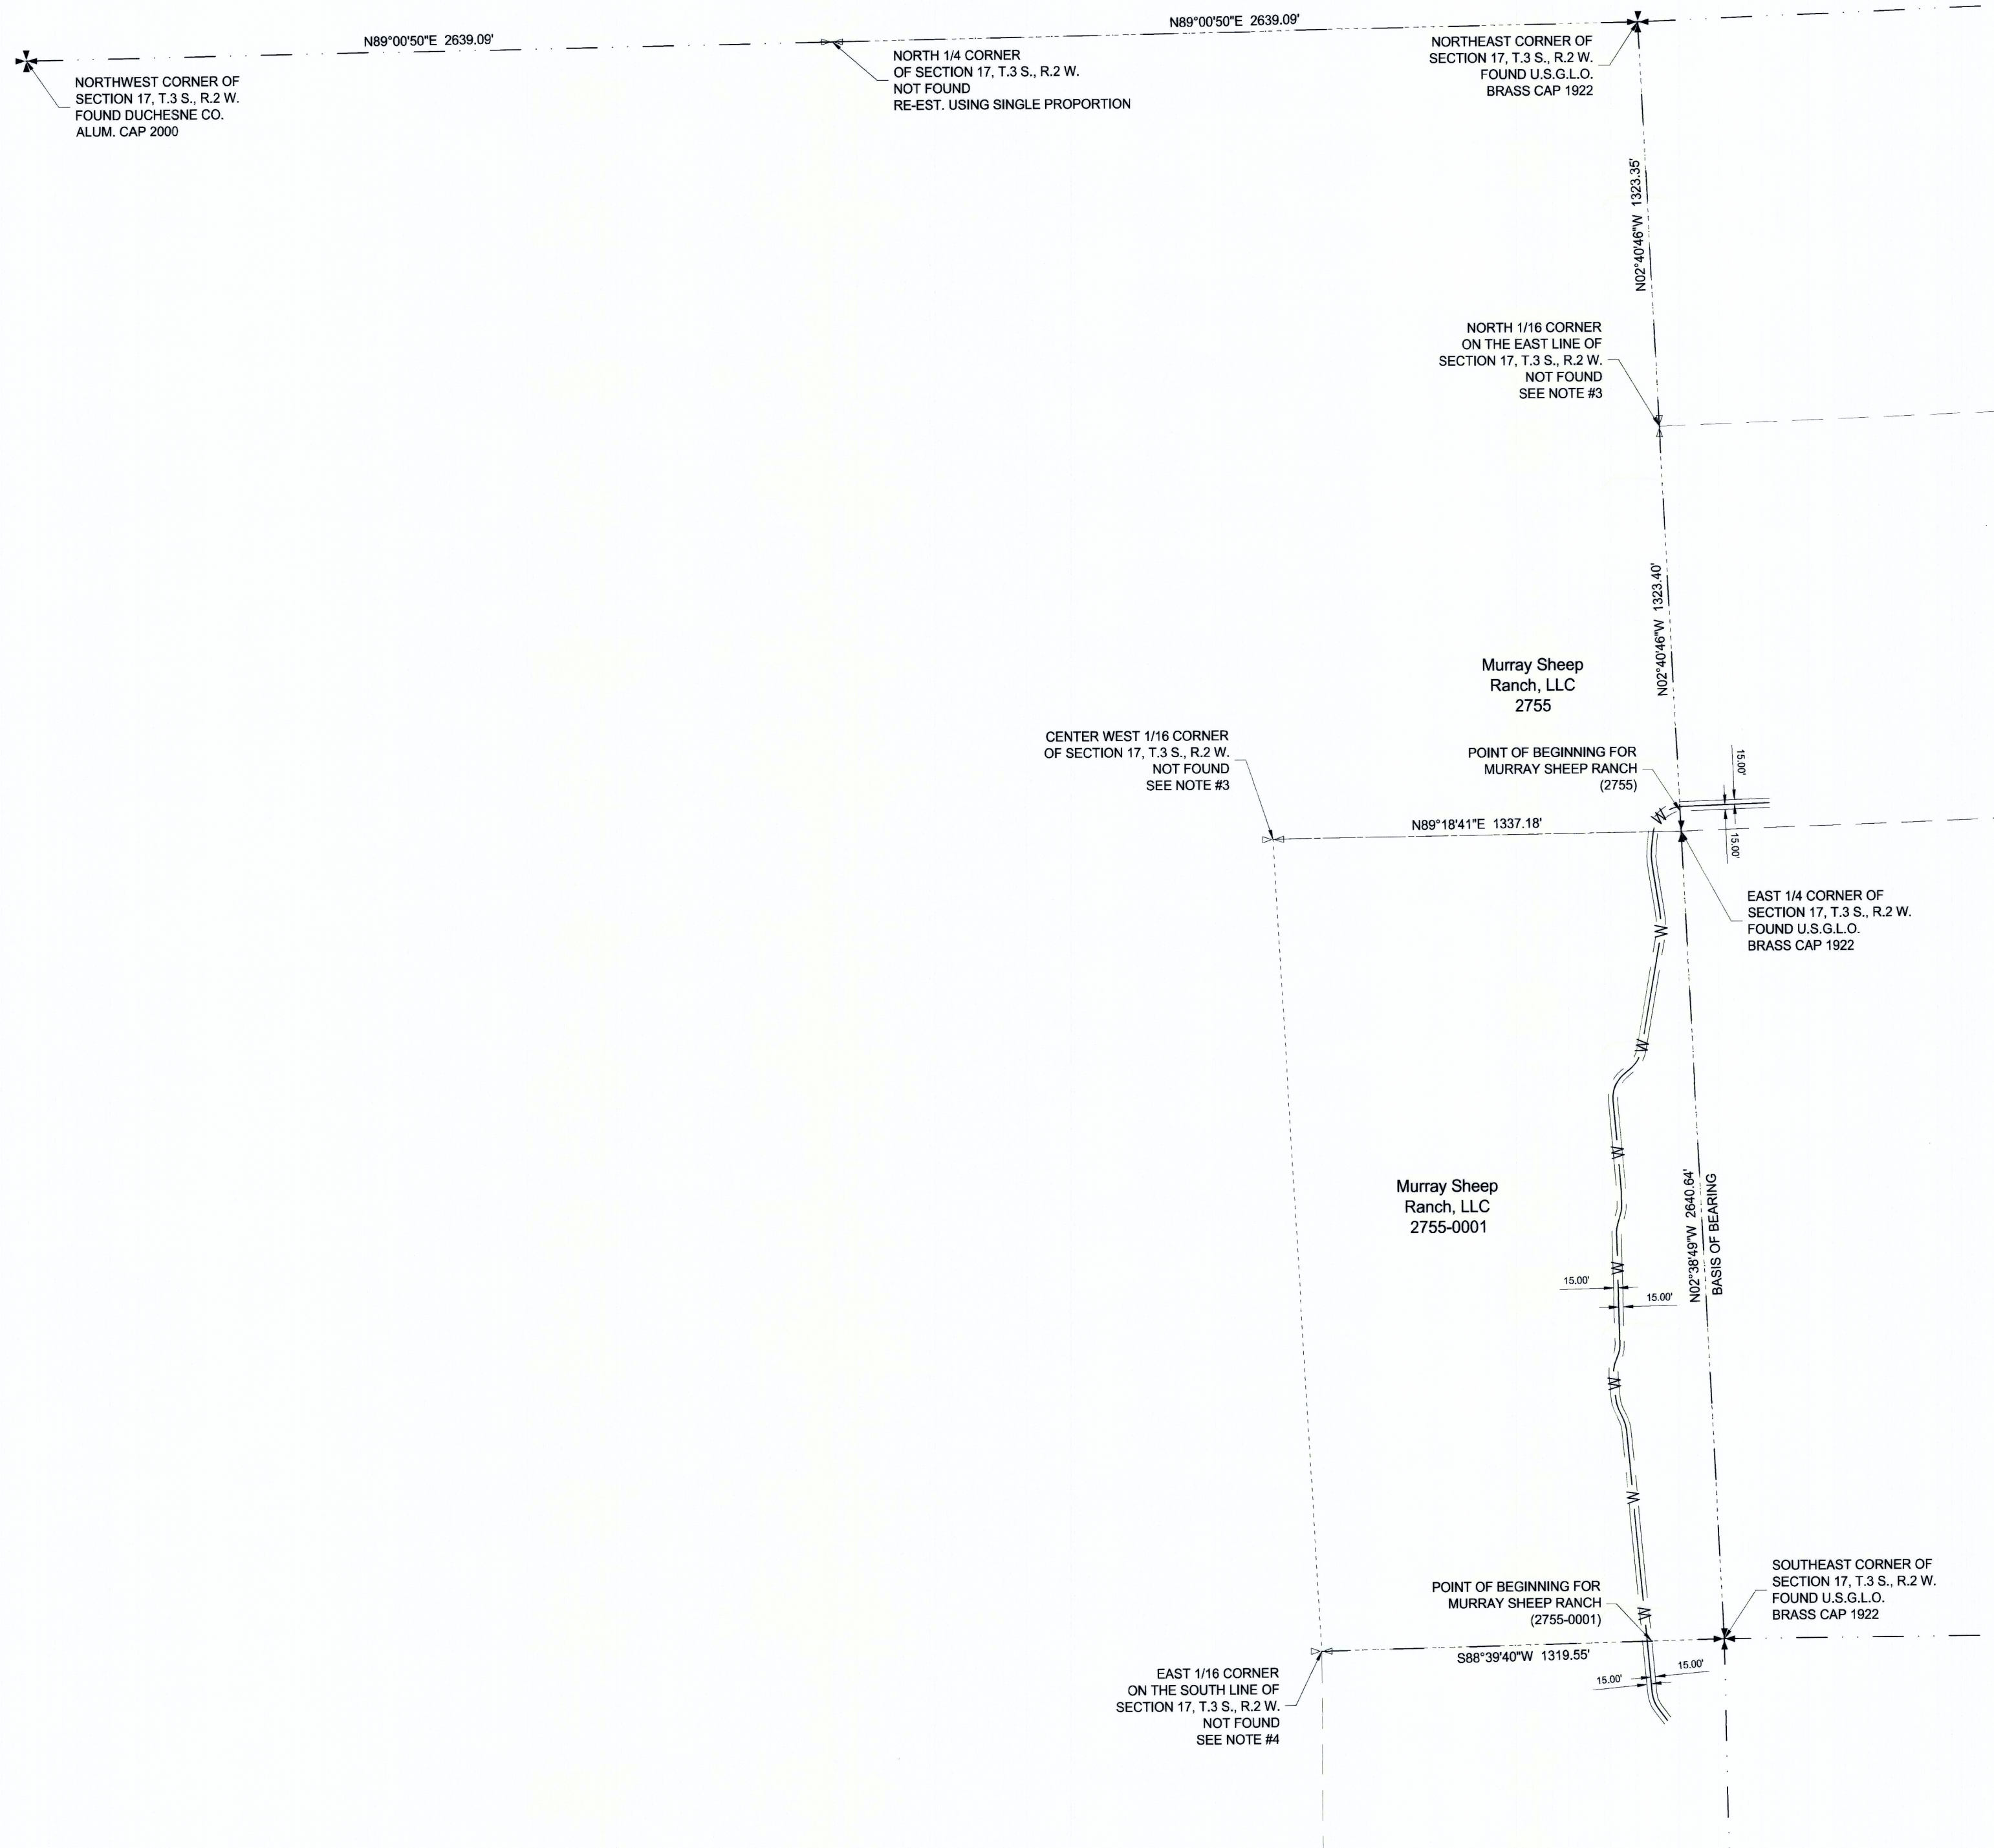

EASEMENT DETAILS

MURRAY SHEEP RANCH, LLC 00-0031-8290 (2755-0001)
RECORDED AS ENTRY NUMBER 487056, IN THE DUCHESNE COUNTY RECORDER'S OFFICE.

MURRAY SHEEP RANCH, LLC 00-0007-5055 (2755)
RECORDED AS ENTRY NUMBER 487056, IN THE DUCHESNE COUNTY RECORDER'S OFFICE.

NOTES

1. THE PURPOSE OF THIS SURVEY WAS TO PLAT THE CENTERLINE OF THE PROPOSED VICTORY PIPELINE AND TO CREATE PERMANENT UTILITY EASEMENT DESCRIPTIONS FOR EACH PARCEL AS SHOWN HEREON.
2. THE BASIS OF BEARING IS N02°38'49"W BETWEEN THE SOUTHEAST CORNER AND THE EAST QUARTER CORNER OF SECTION 17, T. 3 S., R. 2 W., U.S.B. & M.
3. THE LOCATIONS FOR THE NORTH 1/16 CORNER ON THE EAST LINE, AND THE CENTER WEST 1/16 CORNER OF SECTION 17 WERE RE-ESTABLISHED BY USING A RECORD OF SURVEY PLAT PERFORMED BY JERRY ALLRED IN 2012 FOR EL PASO MIDSTREAM. FILE IS ON RECORD AT THE DUCHESNE COUNTY SURVEYOR'S OFFICE, FILE NUMBER 2626.
4. THE LOCATION FOR THE EAST 1/16 CORNER ON THE SOUTH LINE OF SECTION 17 WAS RE-ESTABLISHED BY USING A RECORD OF SURVEY PLAT PERFORMED BY JERRY ALLRED IN 1998 FOR FORREST MILLER. FILE IS ON RECORD AT THE DUCHESNE COUNTY SURVEYOR'S OFFICE, FILE NUMBER 678.

SURVEYOR'S CERTIFICATE

I, TREVOR R. GADD, A REGISTERED LAND SURVEYOR AS PRESCRIBED BY THE LAWS OF THE STATE OF UTAH, HOLDING CERTIFICATE #343639, CERTIFY THAT THE SURVEY SHOWN HEREON WAS MADE UNDER MY DIRECTION.

I FURTHER CERTIFY THAT THIS PLAT CORRECTLY SHOWS THE DIMENSIONS OF THE PROPERTY SURVEYED.



PREPARED BY:
Jones & DeMille Engineering, Inc.
CIVIL ENGINEERING - SURVEYING - TESTING - GIS - ENVIRONMENTAL
- infrastructure professionals -
1.800.748.5275 www.jonesanddemille.com

PROJECT NUMBER: 1212-144 FILE NAME: ...phase 2 - segment 11sec_17_T2SR2W_survey.dwg
SURVEYED BY: J&D Engineering DRAWN BY: T.W.G. UPDATED: 2/8/2016 PLOTTED: 2/10/2016

Easement Survey
D.C.W.C.D. - Victory Pipeline

Duchesne County, Utah
SCALE 1" = 400'

County Surveyor File # 3306